


# THE RARE OUL' TIMES

## LIGHTING LAYOUT

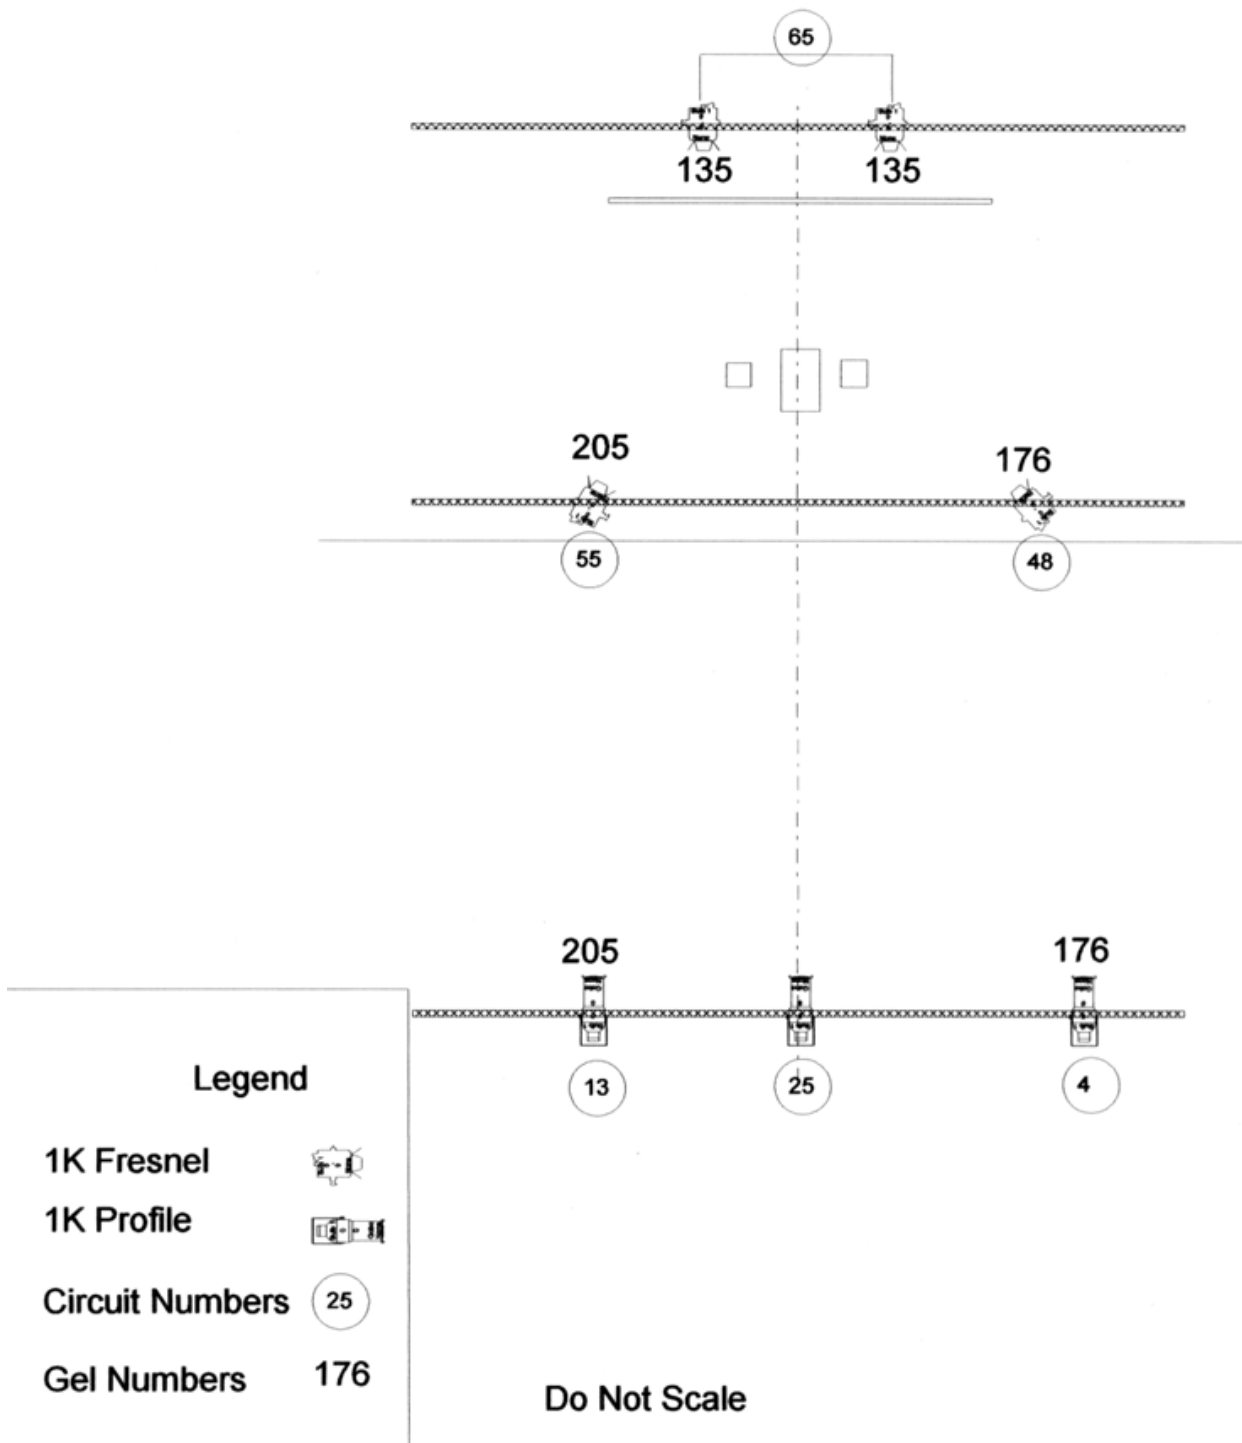

## CHANNEL LIST

Channel	Lantern Type	Colour	Focus
65	1K Fresnel x 2	135	Backlight on floor around chairs
55	1K Fresnel	205	General Centre from SR
48	1K Fresnel	176	General Centre from SL
13	1K Profile	205	General Centre from SR
4	1K Profile	176	General Centre from SL
25	1K Profile Narrow	O/W	Tight Special DSC